



N. LIBERTY STREET

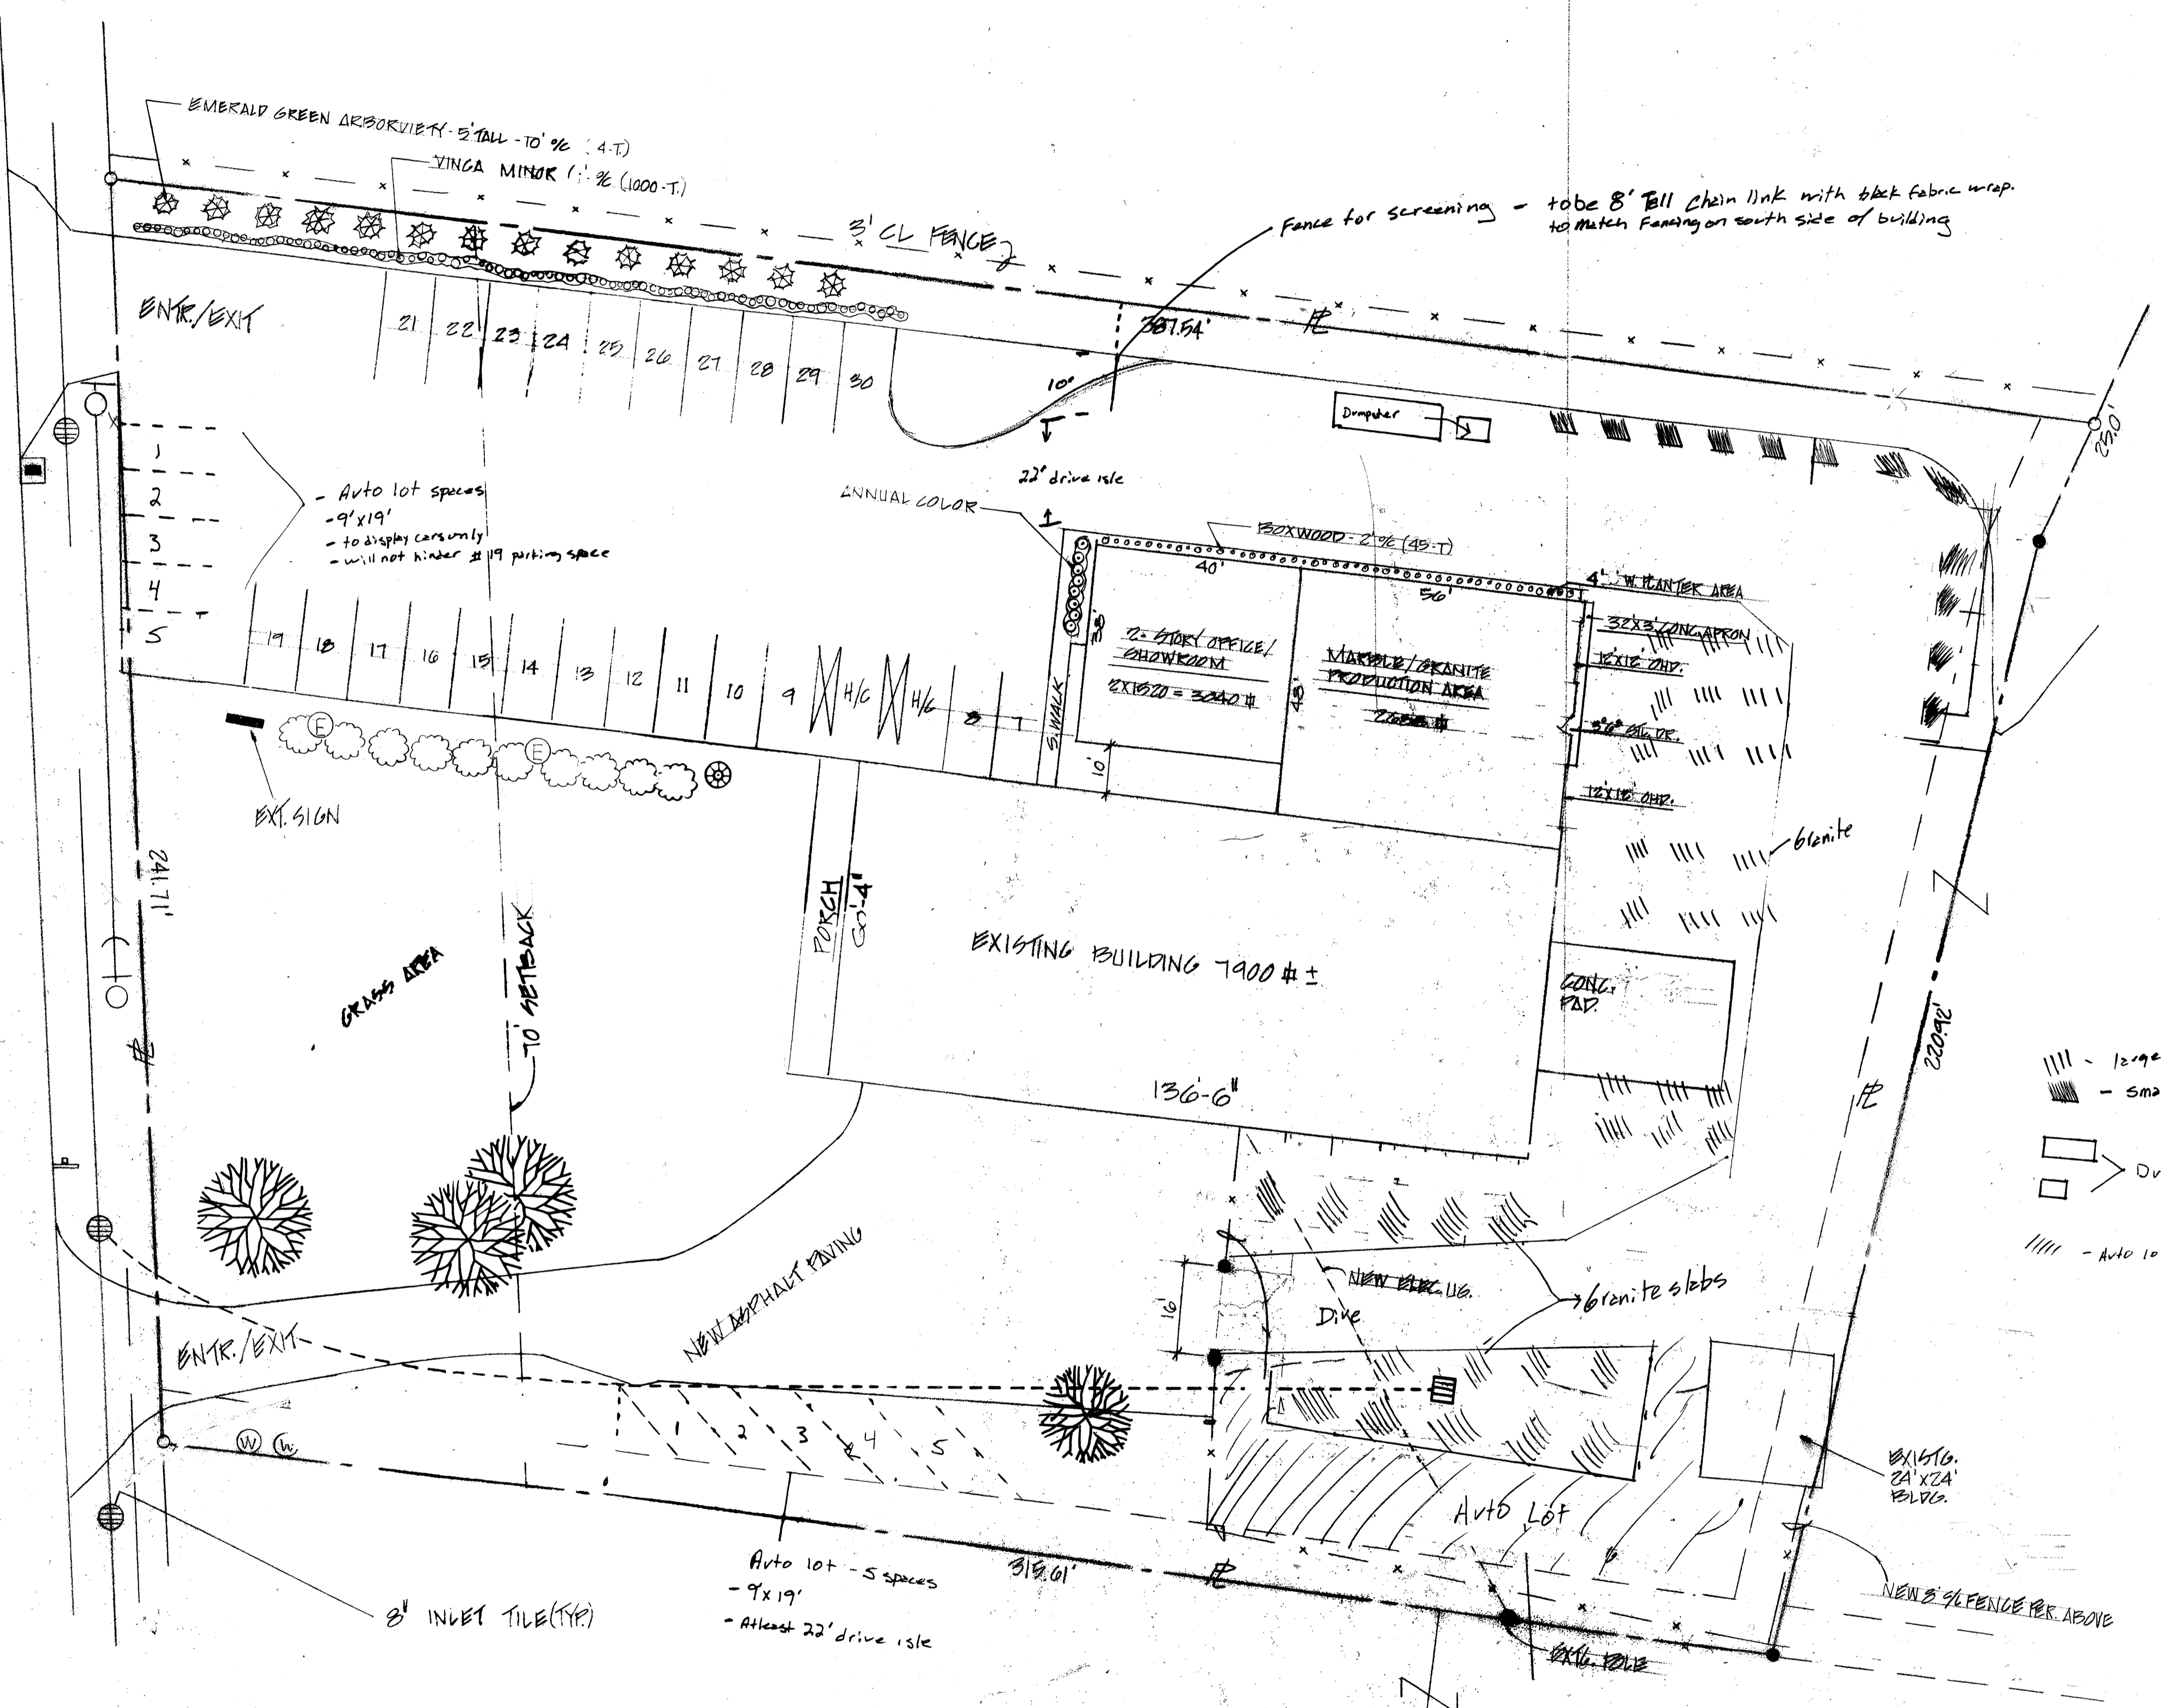

SITE PLAN
SCALE: 1" = 20'

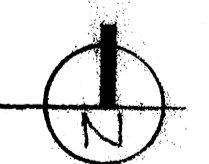

- |||| - larger Granite slabs
- ||||| - small Granite slabs
- - Dumpsters
- |||| - Auto lot space

DISTINCTIVE MARBLE & GRANITE		
210 N. LIBERTY RD. POWELL, OH. 43065		
SCALE: NOTED	APPROVED BY:	DRAWN BY:
DATE: 12-05		B. GROVE
PHASE - 1, SITE PLAN		
		DRAWING NUMBER
		SP-1