
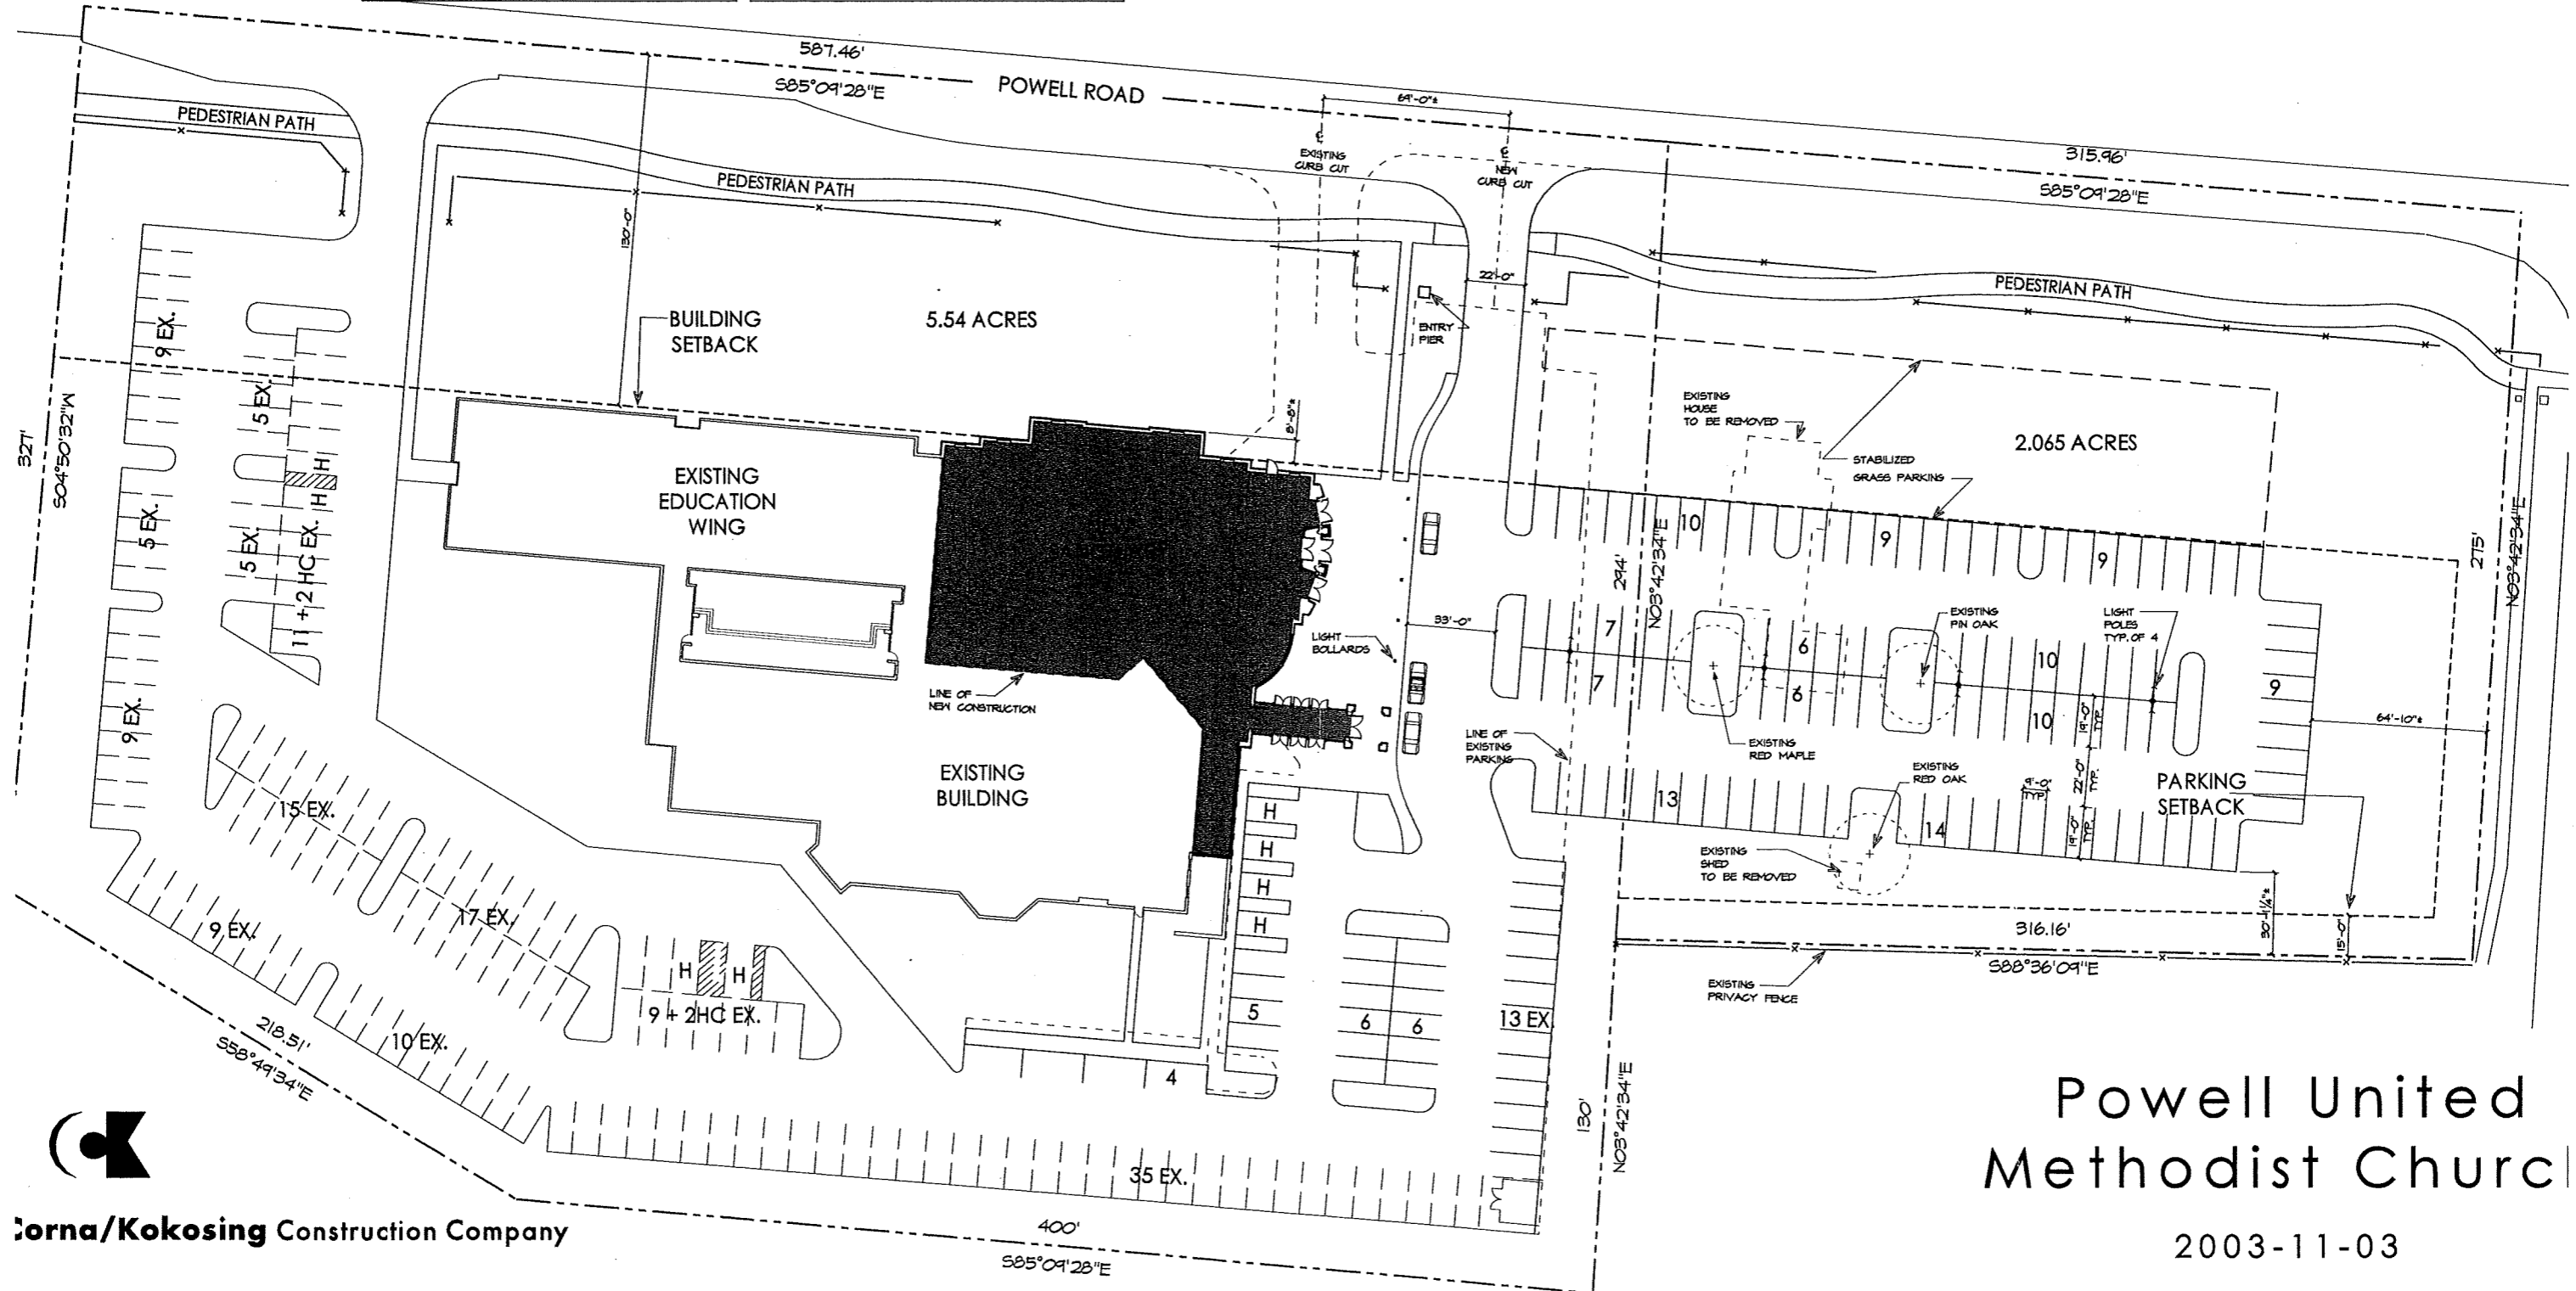


EXHIBIT E, FINAL DEVELOPMENT PLAN

PARKING SPACE REQUIREMENTS	HC PARKING REQUIREMENTS	PARKING TABULATION	LOT COVERAGE TABULATION	MINIMUM CHURCH SITE
per 1149.07: INSTITUTIONAL USES method #1 number of spaces 1space/3 seats + 1space/classroom 611 seats/3 + 20 = 224 spaces method #2 number of spaces 1space/45 sqft of assembly 15,070 sqft/45 = 335 spaces	per 1149.08: total spaces min. number 201-500 6 + 1/75 OVER 200 292 - 200 = 92 92/75 = 1.23 (2 add'l) REQUIRED 8 EXISTING + NEW 8	7 EXISTING HC SPACES 243 EXISTING SPACES 41 NEW SPACES 1 NEW HC SPACES 292 TOTAL SPACES	OPEN 150,856 SQFT (45.5%) PARKING 107,895 SQFT (32.6%) STREET/PAVED 30,675 SQFT (9.3%) BLDG 41,770 SQFT (12.6%) TOTAL 331,196 SQFT (100.0%)	476 PERMANENT SEATS IN SANCTUARY 300 PERMANENT SEATS 5.0 ACRES 176 PERMANENT SEATS 2.0 ACRES (per 1143.13: 1 acre/ea. 100 seats over 300) REQUIRED 7.0 ACRES ACTUAL 7.6 ACRES

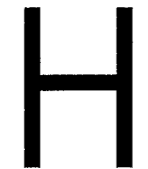

 **Jorna/Kokosing Construction Company**

 **SULLIVAN BRUCK ARCHITECTS**

Powell United Methodist Church

2003-11-03

Final Site Plan

