


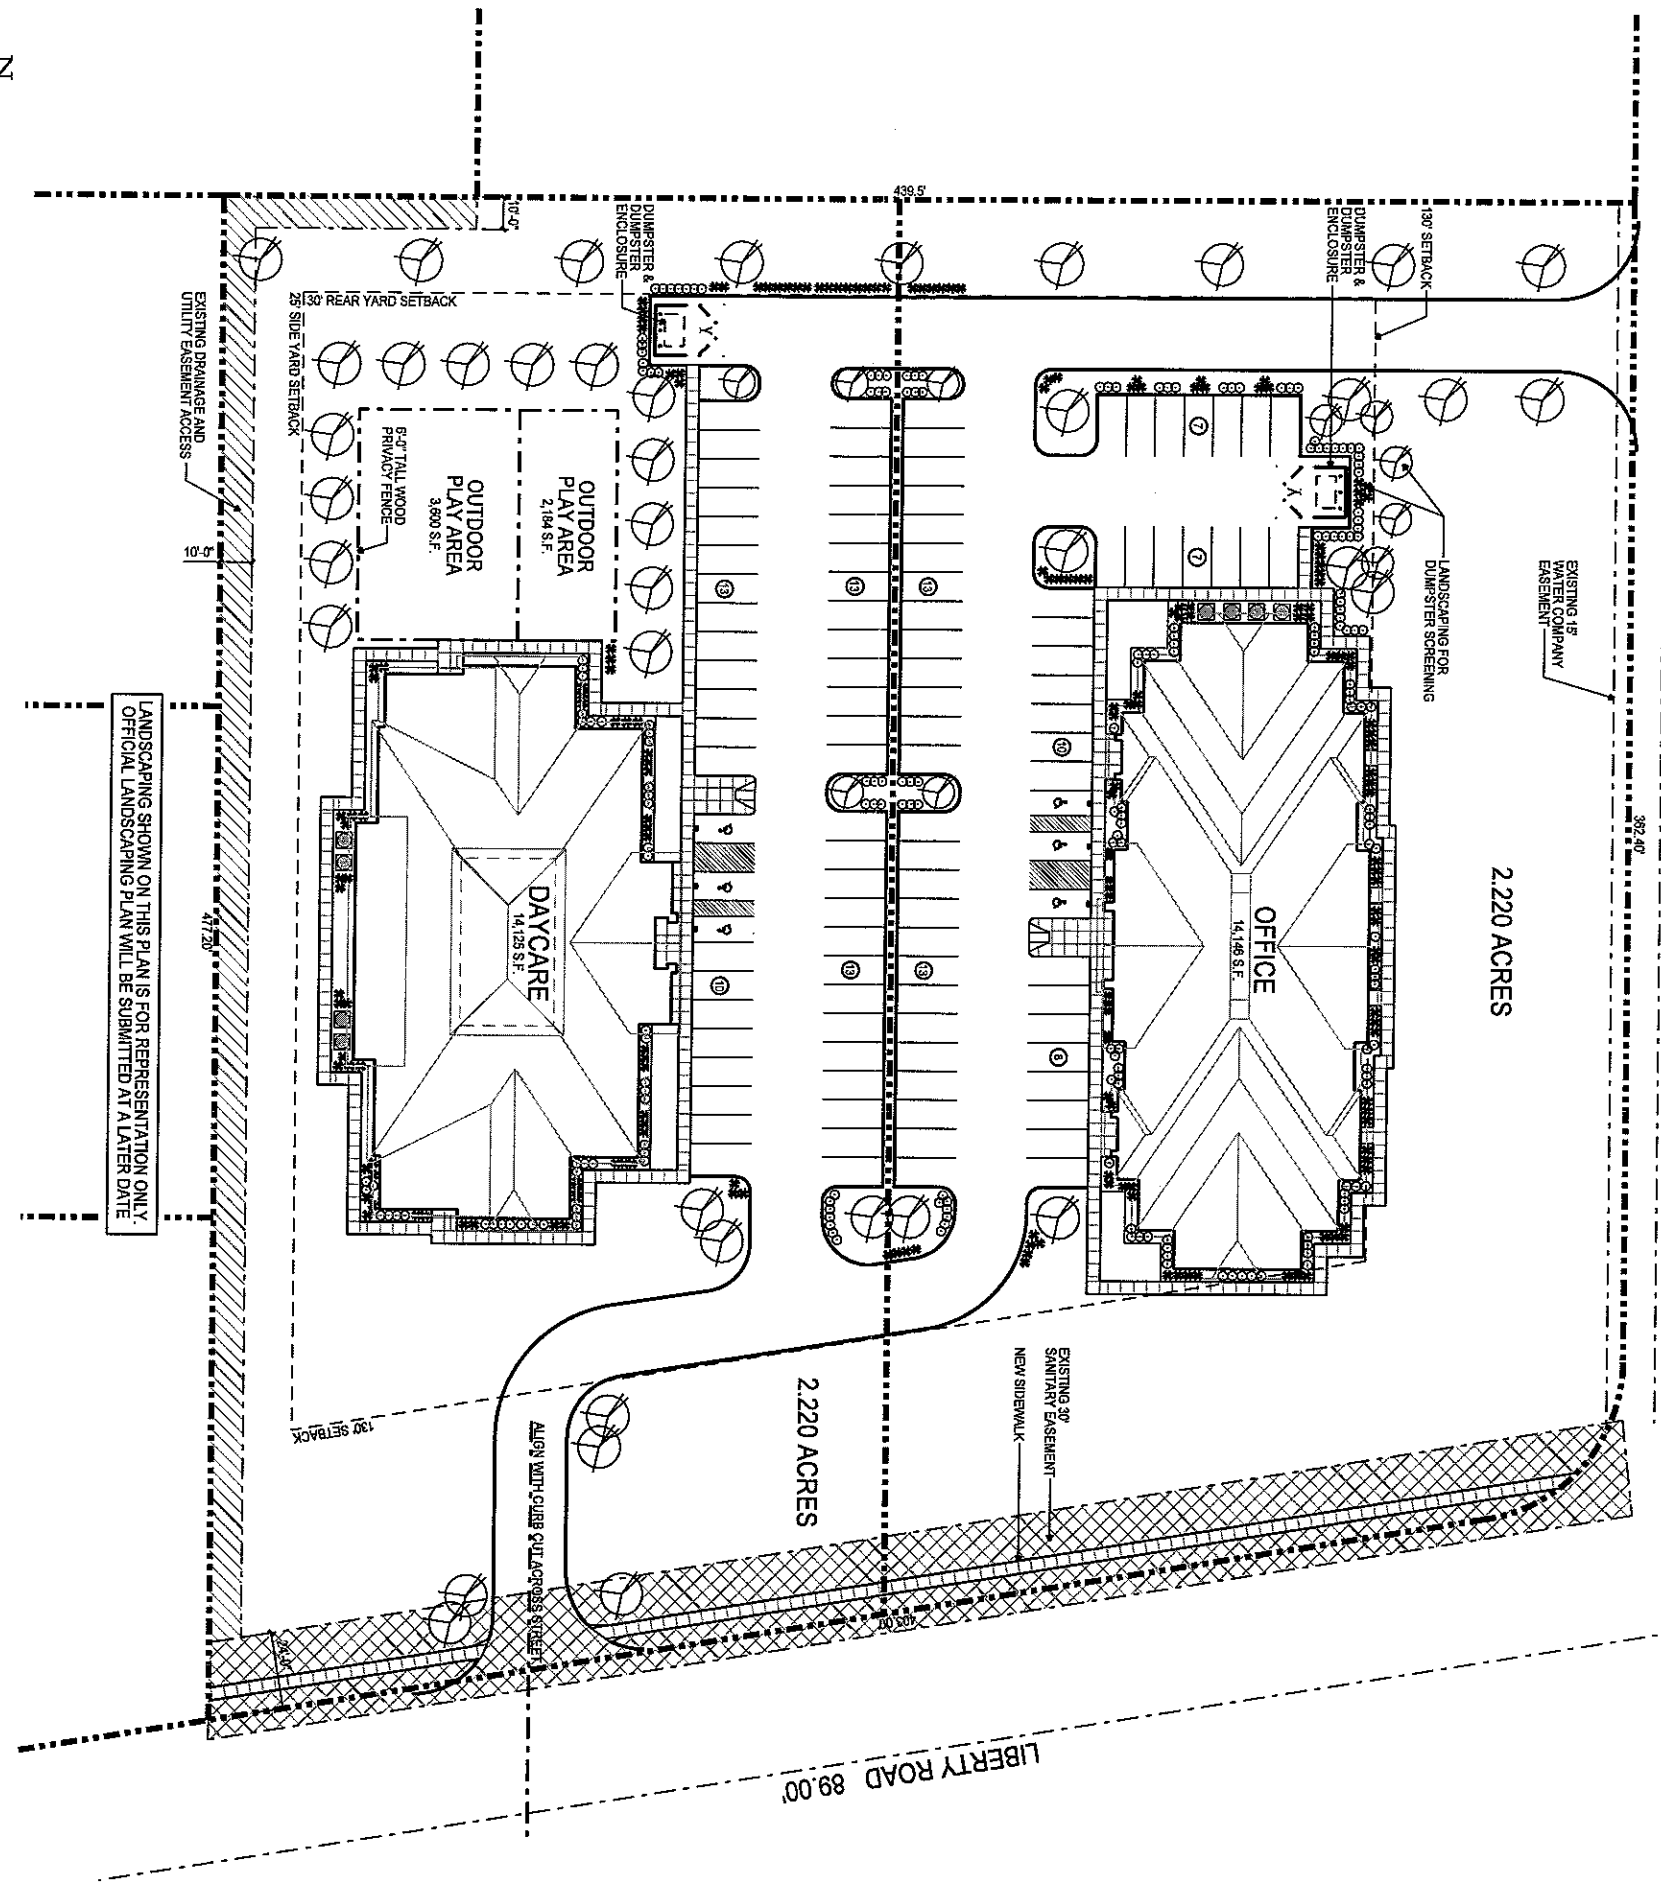


1 PRELIMINARY ZONING PLAN

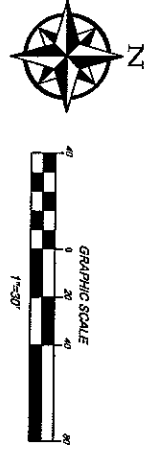


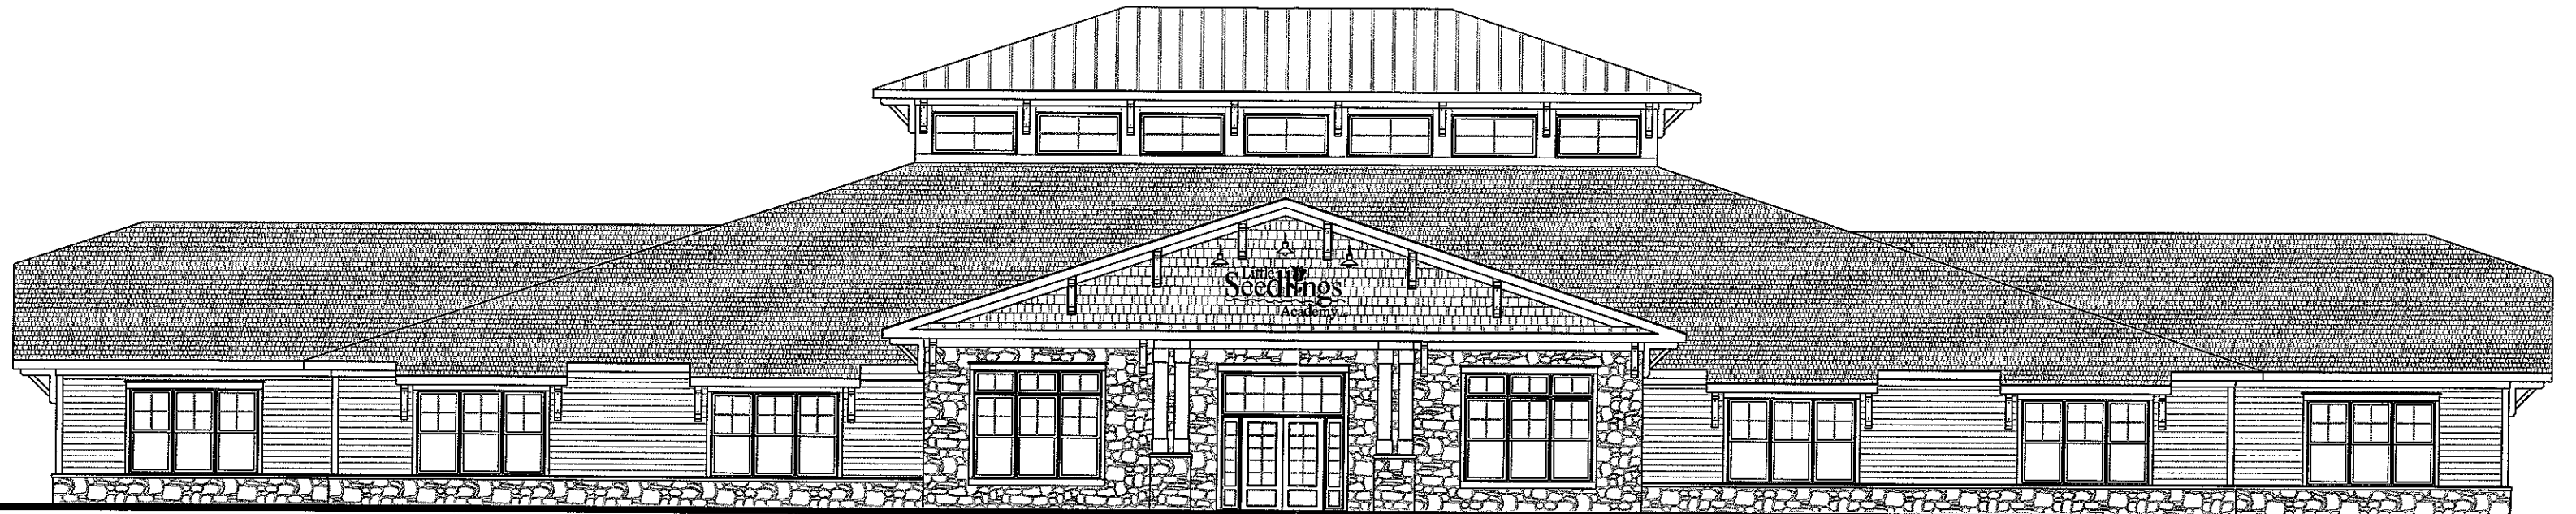

DAYCARE FRONT ELEVATION

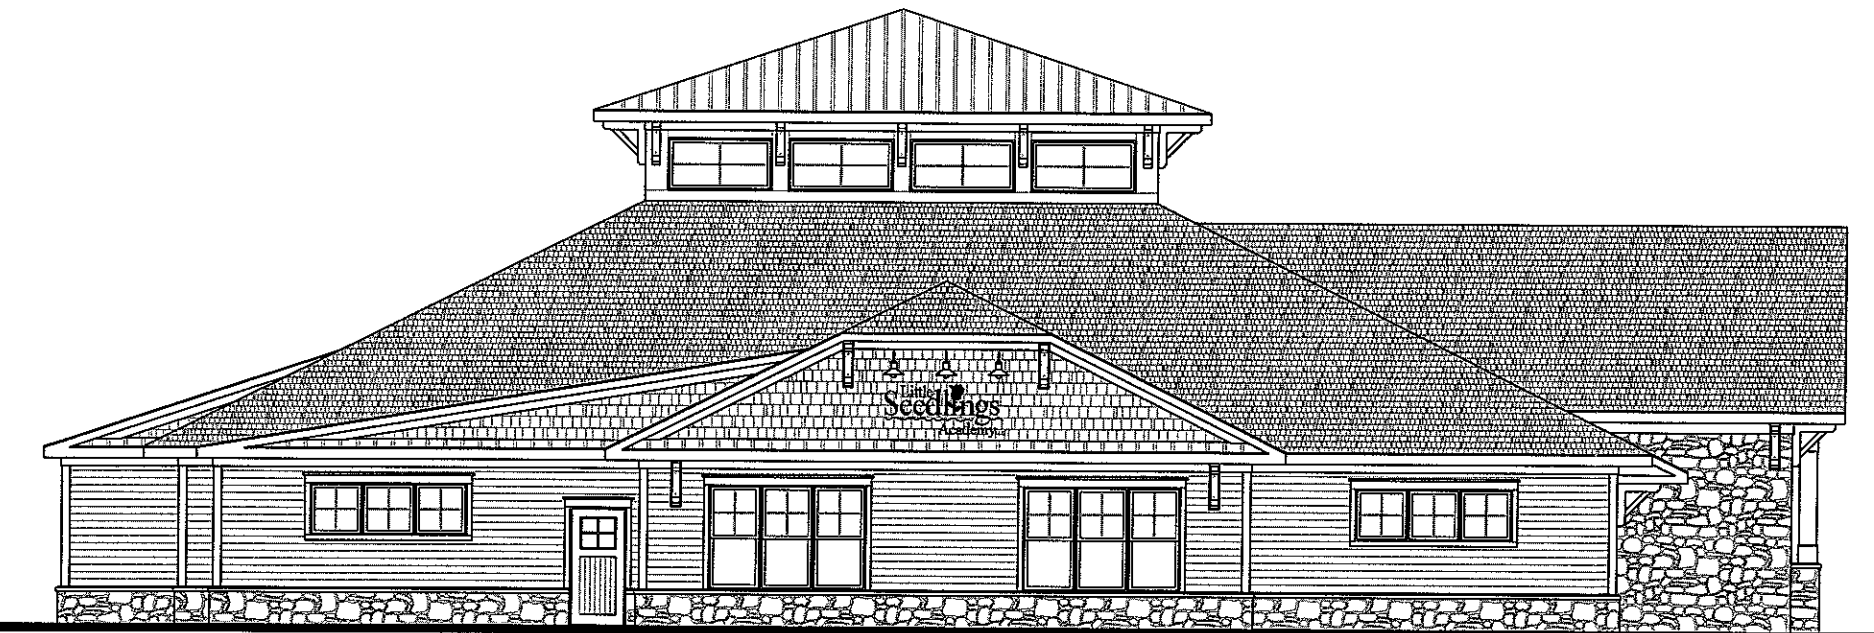

DAYCARE LIBERTY ROAD ELEVATION

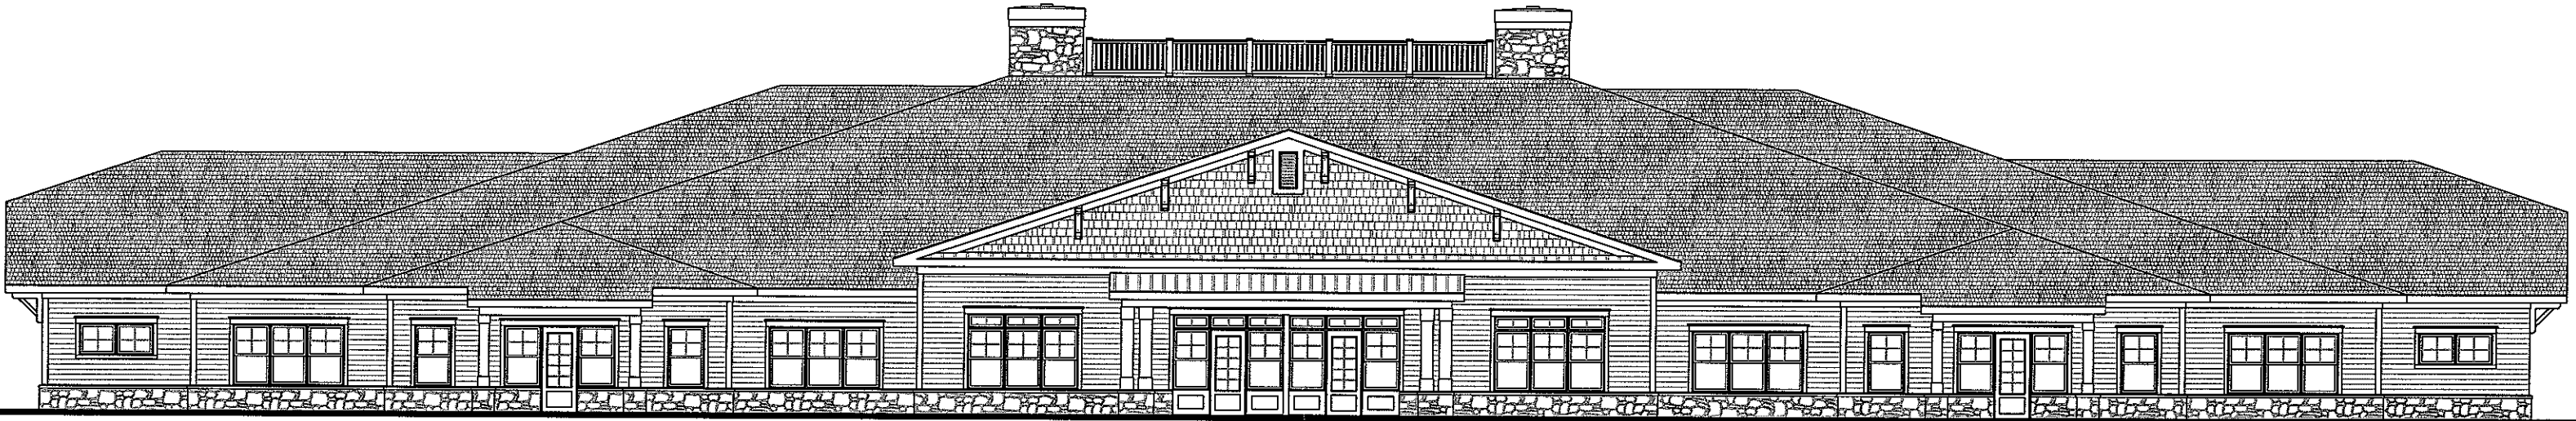

OFFICE BUILDING FRONT ELEVATION