


Schematic of Proposed Patio Seating for Maca Café

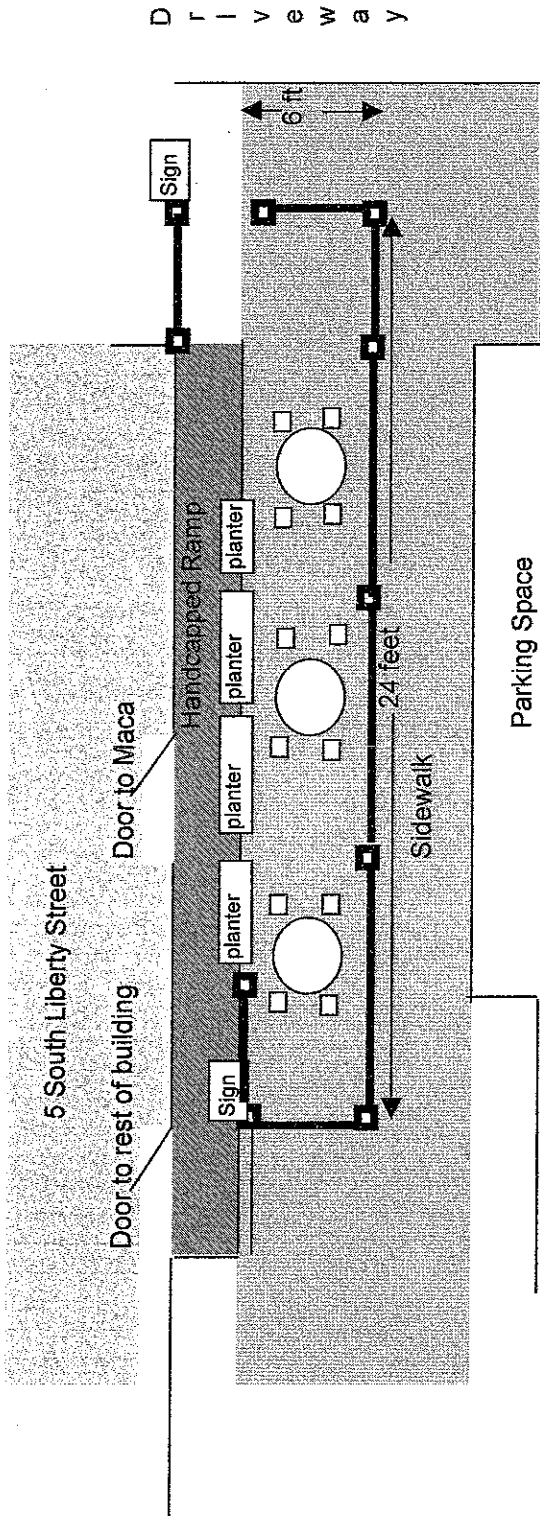

- Key
- Post
 - Fencing
 - Table
 - Chair